

**LOT 6 - UNIT 2002
BLOCK 1**

**LOT 5 - UNIT 2001 (REV.)
BLOCK 1**

**LOT 4 - UNIT 2001
BLOCK 1**

**LOT 3 - UNIT 2001 (REV.)
BLOCK 1**


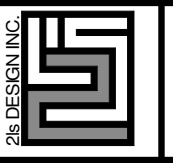
**LOT 2 - UNIT 2001
BLOCK 1**

**LOT 1 - UNIT 2002 (LOT MOD) (REV.)
BLOCK 1**

7	-	-	-
6	-	-	-
5	REV. AS PER MUNICIPAL COMMENTS	2022-11-17	CJO
4	REV. AS PER MUNICIPAL COMMENTS	2022-10-21	CJO
3	REV. AS PER MUNICIPAL COMMENTS	2022-09-19	CJO
2	ISSUED FOR SITE PLAN APPROVAL	2022-03-04	CJO
1	ISSUED FOR CLIENT COMMENT	2022-02-17	CJO

#	DESCRIPTION	DATE	BY
---	-------------	------	----


BLOCK 1

ALL DIMENSIONS UNLESS OTHERWISE SPECIFIED ARE IN METERS. THIS DRAWING IS THE PROPERTY OF 2L Sdesign.ca AND MEETS THE REQUIREMENTS SET OUT IN THE ONTARIO BUILDING CODE TO BE A DESIGNER.		Drawn by: CJO	Checked by: CJO
DESIGNATION: ARCHITECT CAMERON ONELL		117562	HILL RIDGE HOMES (2020-14) CRANBERRY MARSH ESTATES, COLLINGWOOD, ONT. (REV 5 - 2022.11.17)
SIGNATURE: 		3/16" = 1'-0"	
EPDM REGISTRATION INFO: 11885		FILE NAME: .rvt	T 647.456.2828 // www.2Lsdesign.ca // cameron@2Lsdesign.ca

A-2.0

2022.11.17 11:58 AM C:\Users\cameron\OneDrive\Documents\Projects\Hill Ridge Homes\2020-14\CRANBERRY MARSH ESTATES\2022-11-17\REV 5 - 2022.11.17.rvt

BLOCK 1 - BUILDING AREA		
Lot #	AREA (sq. m)	AREA (sq. ft)
GARAGE	174.62 m ²	1879.41 SF
GROUND FLOOR	244.85 m ²	2633.31 SF
PORCH	57.39 m ²	614.64 SF
OPEN	17.28 m ²	185.24 SF
	494.13 m ²	5318.82 SF

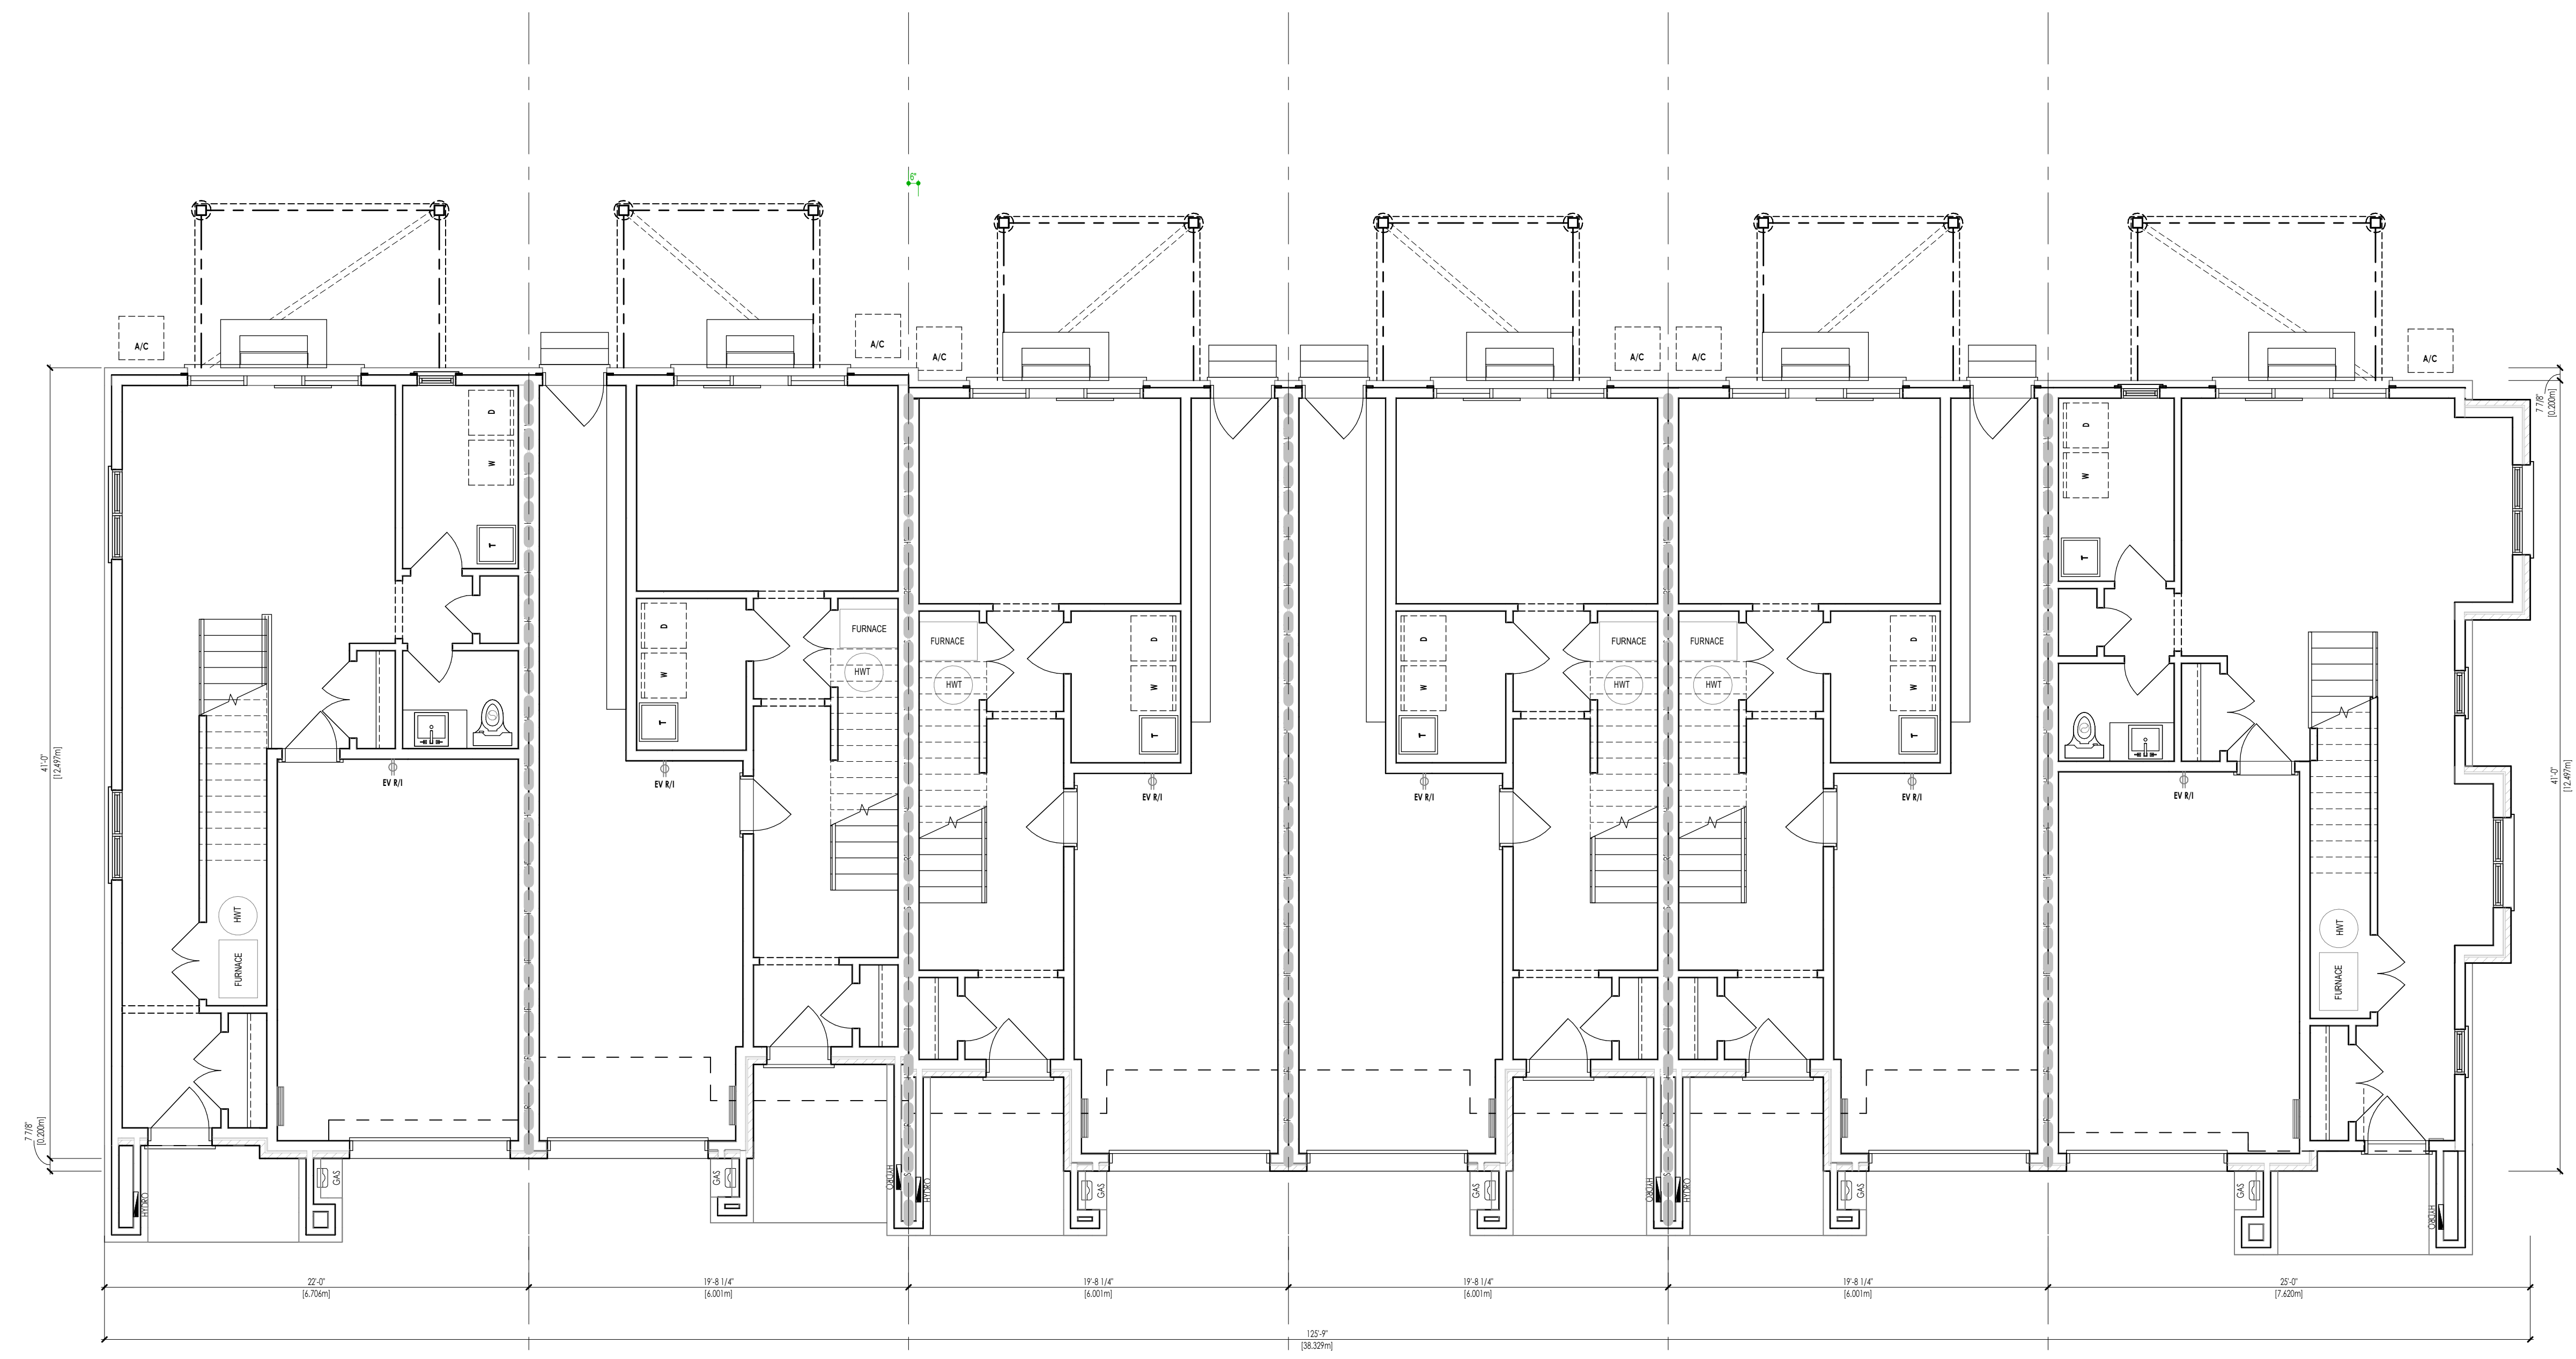

**LOT 6 - UNIT 2002
BLOCK 1**

**LOT 5 - UNIT 2001 (REV.)
BLOCK 1**

**LOT 4 - UNIT 2001
BLOCK 1**

**LOT 3 - UNIT 2001 (REV.)
BLOCK 1**

**LOT 2 - UNIT 2001
BLOCK 1**

**LOT 1 - UNIT 2002 (LOT MOD) (REV.)
BLOCK 1**


#	DESCRIPTION	DATE	BY
7			
6			
5	REV. AS PER MUNICIPAL COMMENTS	2022-11-17	CJO
4	REV. AS PER MUNICIPAL COMMENTS	2022-10-21	CJO
3	REV. AS PER MUNICIPAL COMMENTS	2022-09-19	CJO
2	ISSUED FOR SITE PLAN APPROVAL	2022-03-04	CJO
1	ISSUED FOR CLIENT COMMENT	2022-02-17	CJO

#	DESCRIPTION	DATE	BY

BLOCK 1

<p>Drawn by: CJO Checked by: CJO DATE: 11/20/22 NAME: CAMERON ONELL SIGNATURE: _____ EPDM REGISTRATION INFO: _____</p>	<p>Scale: 3/16" = 1'-0" FILE NAME: .rvt</p>	<p style="text-align: center;">HILL RIDGE HOMES (2020-14) CRANBERRY MARSH ESTATES, COLLINGWOOD, ONT. (REV 5 - 2022.11.17)</p> <p style="text-align: right;">Page Number: A-2.1</p>
--	--	--

All drawings, specifications, related documents and design are the copyright property of JLS Design Inc. (JLS). Reproduction of this property in whole or in part is strictly prohibited without JLS written permission. JLS assumes no responsibility or liability for this property unless it bears the original signature.

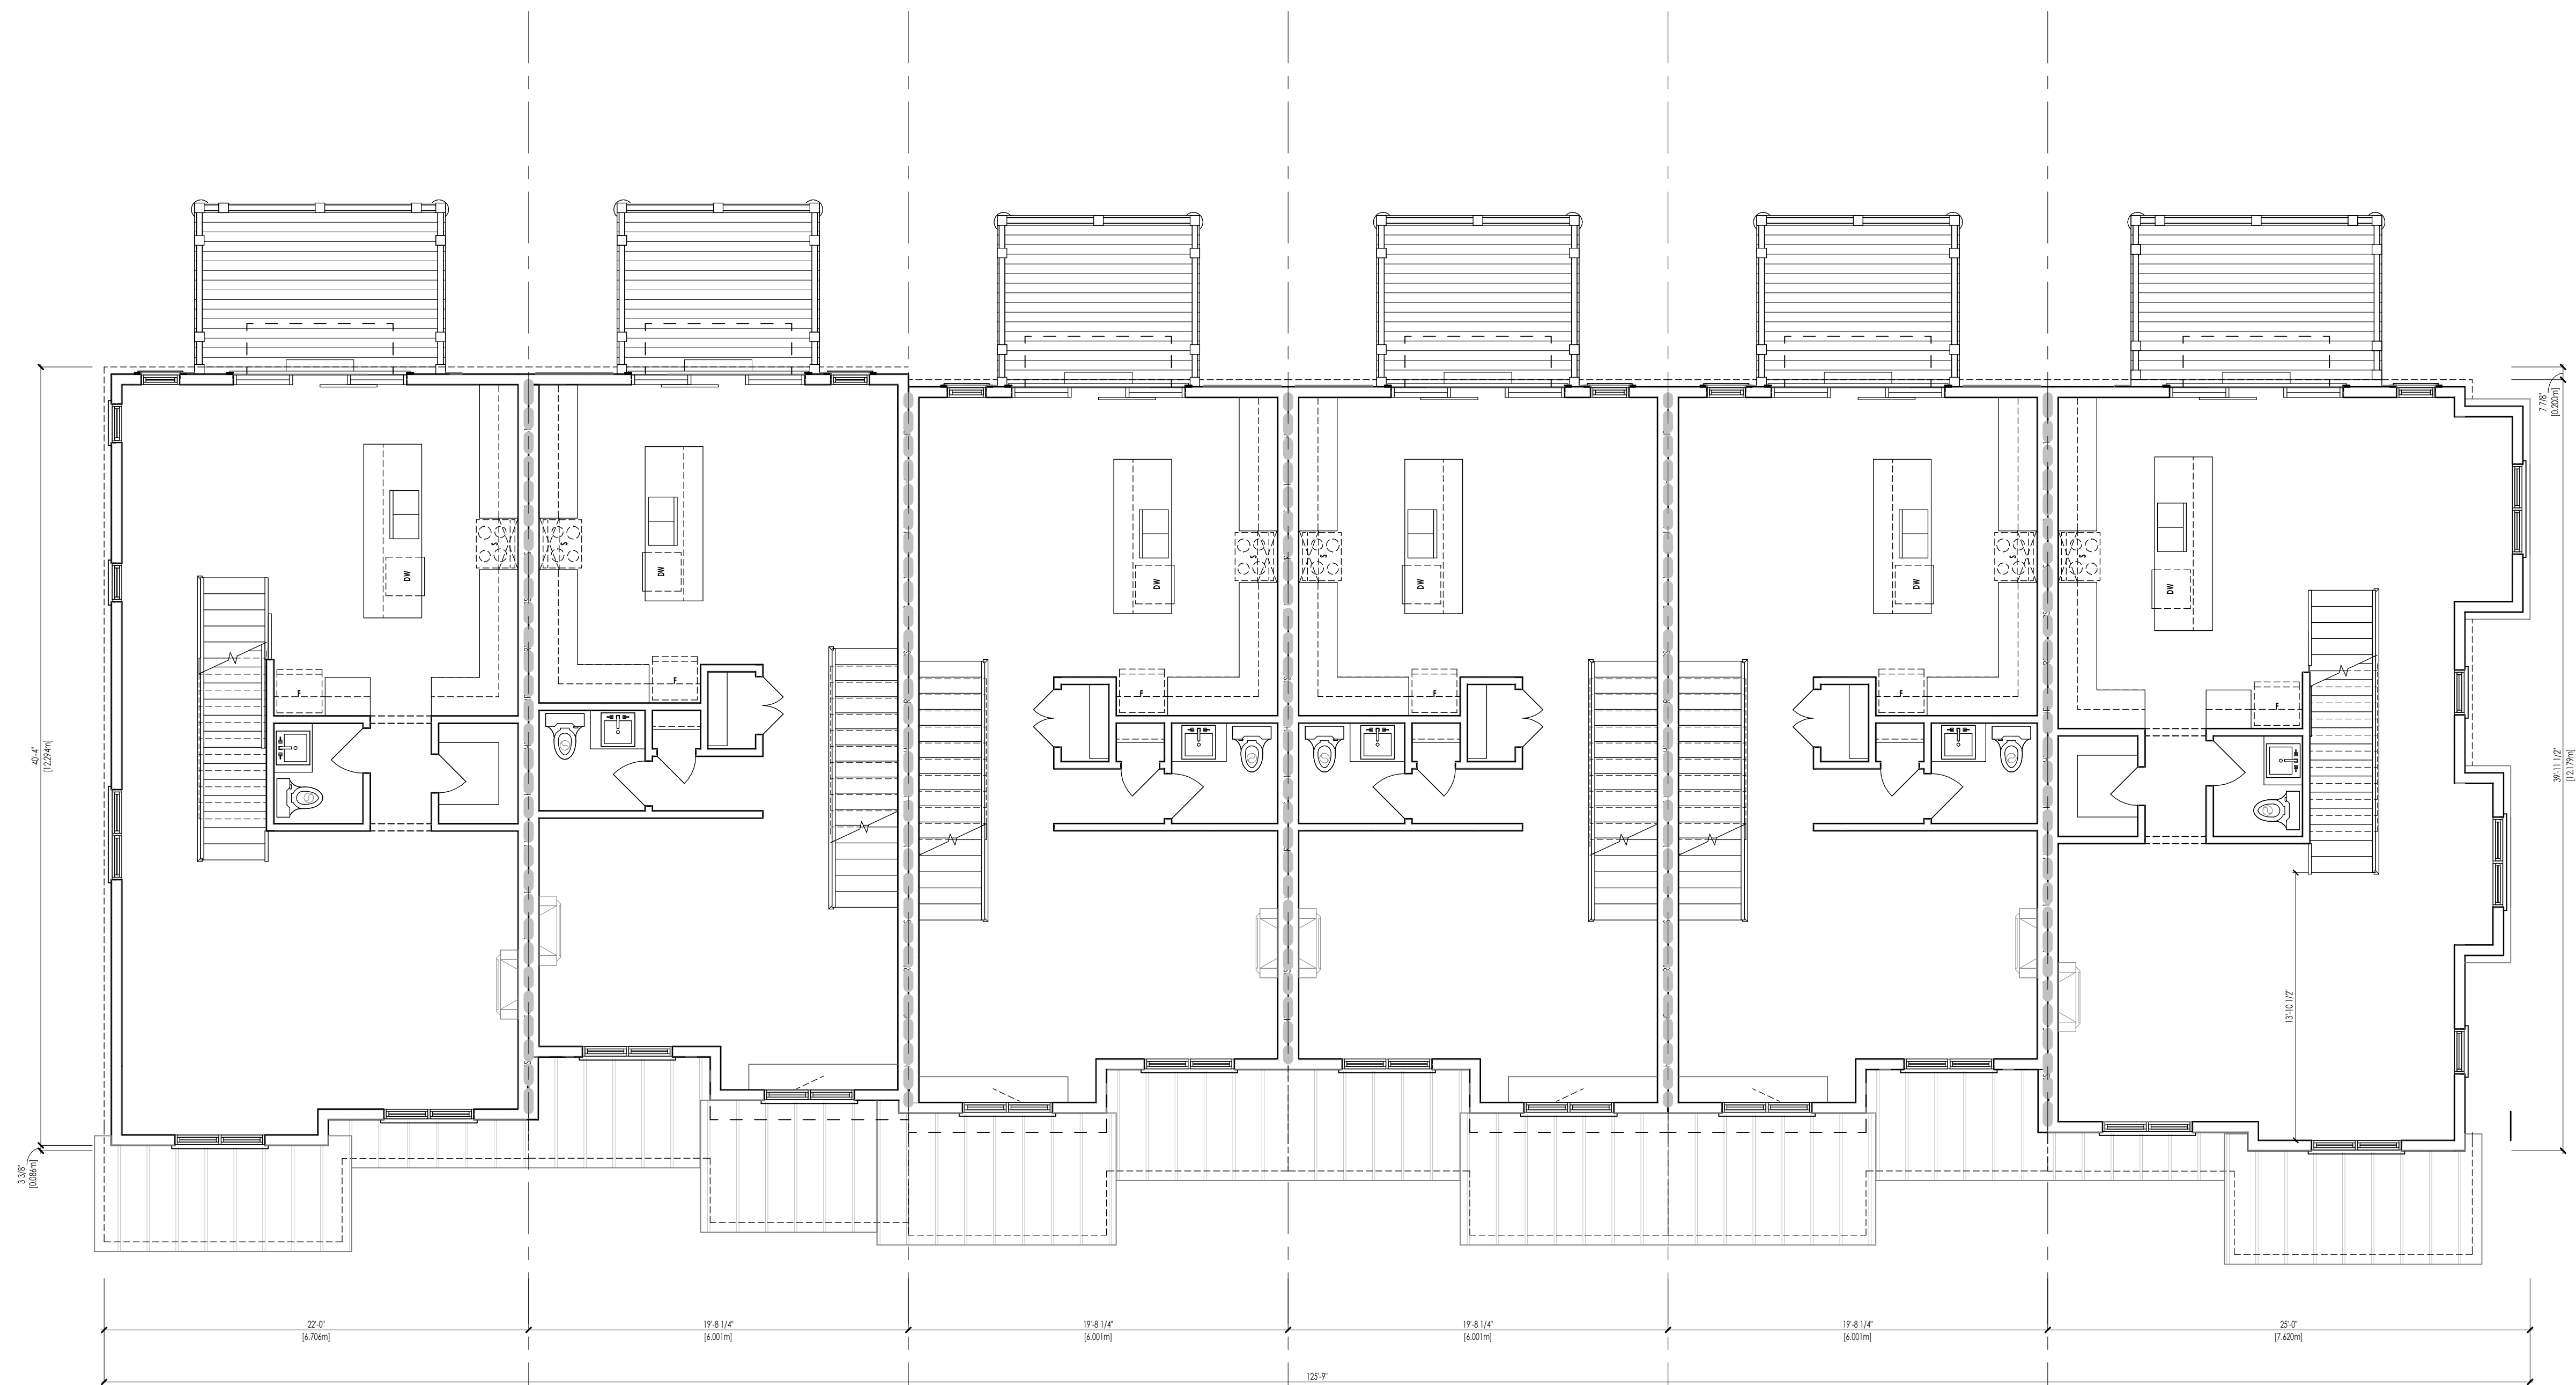

LOT 6 - UNIT 2002
BLOCK 1

LOT 5 - UNIT 2001 (REV.)
BLOCK 1

LOT 4 - UNIT 2001
BLOCK 1

LOT 3 - UNIT 2001 (REV.)
BLOCK 1

LOT 2 - UNIT 2001
BLOCK 1


LOT 1 - UNIT 2002 (LOT MOD) (REV.)
BLOCK 1

7	-	-	-
6	-	-	-
5	REV. AS PER MUNICIPAL COMMENTS	2022-11-17	CJO
4	REV. AS PER MUNICIPAL COMMENTS	2022-10-21	CJO
3	REV. AS PER MUNICIPAL COMMENTS	2022-09-19	CJO
2	ISSUED FOR SITE PLAN APPROVAL	2022-03-04	CJO
1	ISSUED FOR CLIENT COMMENT	2022-02-17	CJO


#	DESCRIPTION	DATE	BY
---	-------------	------	----

BLOCK 1 - SECOND FLOOR PLAN

BLOCK 1

ALL INFORMATION CONTAINED HEREIN IS THE PROPERTY OF 2LS DESIGN INC. (2LS). REPRODUCTION OF THIS DRAWING IN WHOLE OR IN PART IS STRICTLY PROHIBITED WITHOUT THE WRITTEN PERMISSION OF 2LS. 2LS ASSUMES NO RESPONSIBILITY OR LIABILITY FOR THIS PROPERTY UNLESS IT BEARS THE ORIGINAL SIGNATURE AND MEETS THE REQUIREMENTS SET OUT IN THE ONTARIO BUILDING CODE TO BE A DESIGNER.		Drawn by CJO	Checked by CJO
PROJECT HILL RIDGE HOMES (2020-14)	117562	Scale 3/16" = 1'-0"	Location CRANBERRY MARSH ESTATES, COLLINGWOOD, ONT.
DESIGNER CAMERON ONELL	BOB NUMBER	FILE NAME rv	(REV 5 - 2022.11.17)
SIGNATURE CAMERON ONELL	REGISTRATION INFO 11887	T 647.456.2828 // www.2lsdesign.ca // cameron@2lsdesign.ca	

2LS DESIGN INC. 11500 Hwy 108, Collingwood, Ontario, Canada N4Y 2G9 | Tel: 647.456.2828 | www.2lsdesign.ca | 2022.11.17 | Rev 5 | Block 1 - 2022.11.17

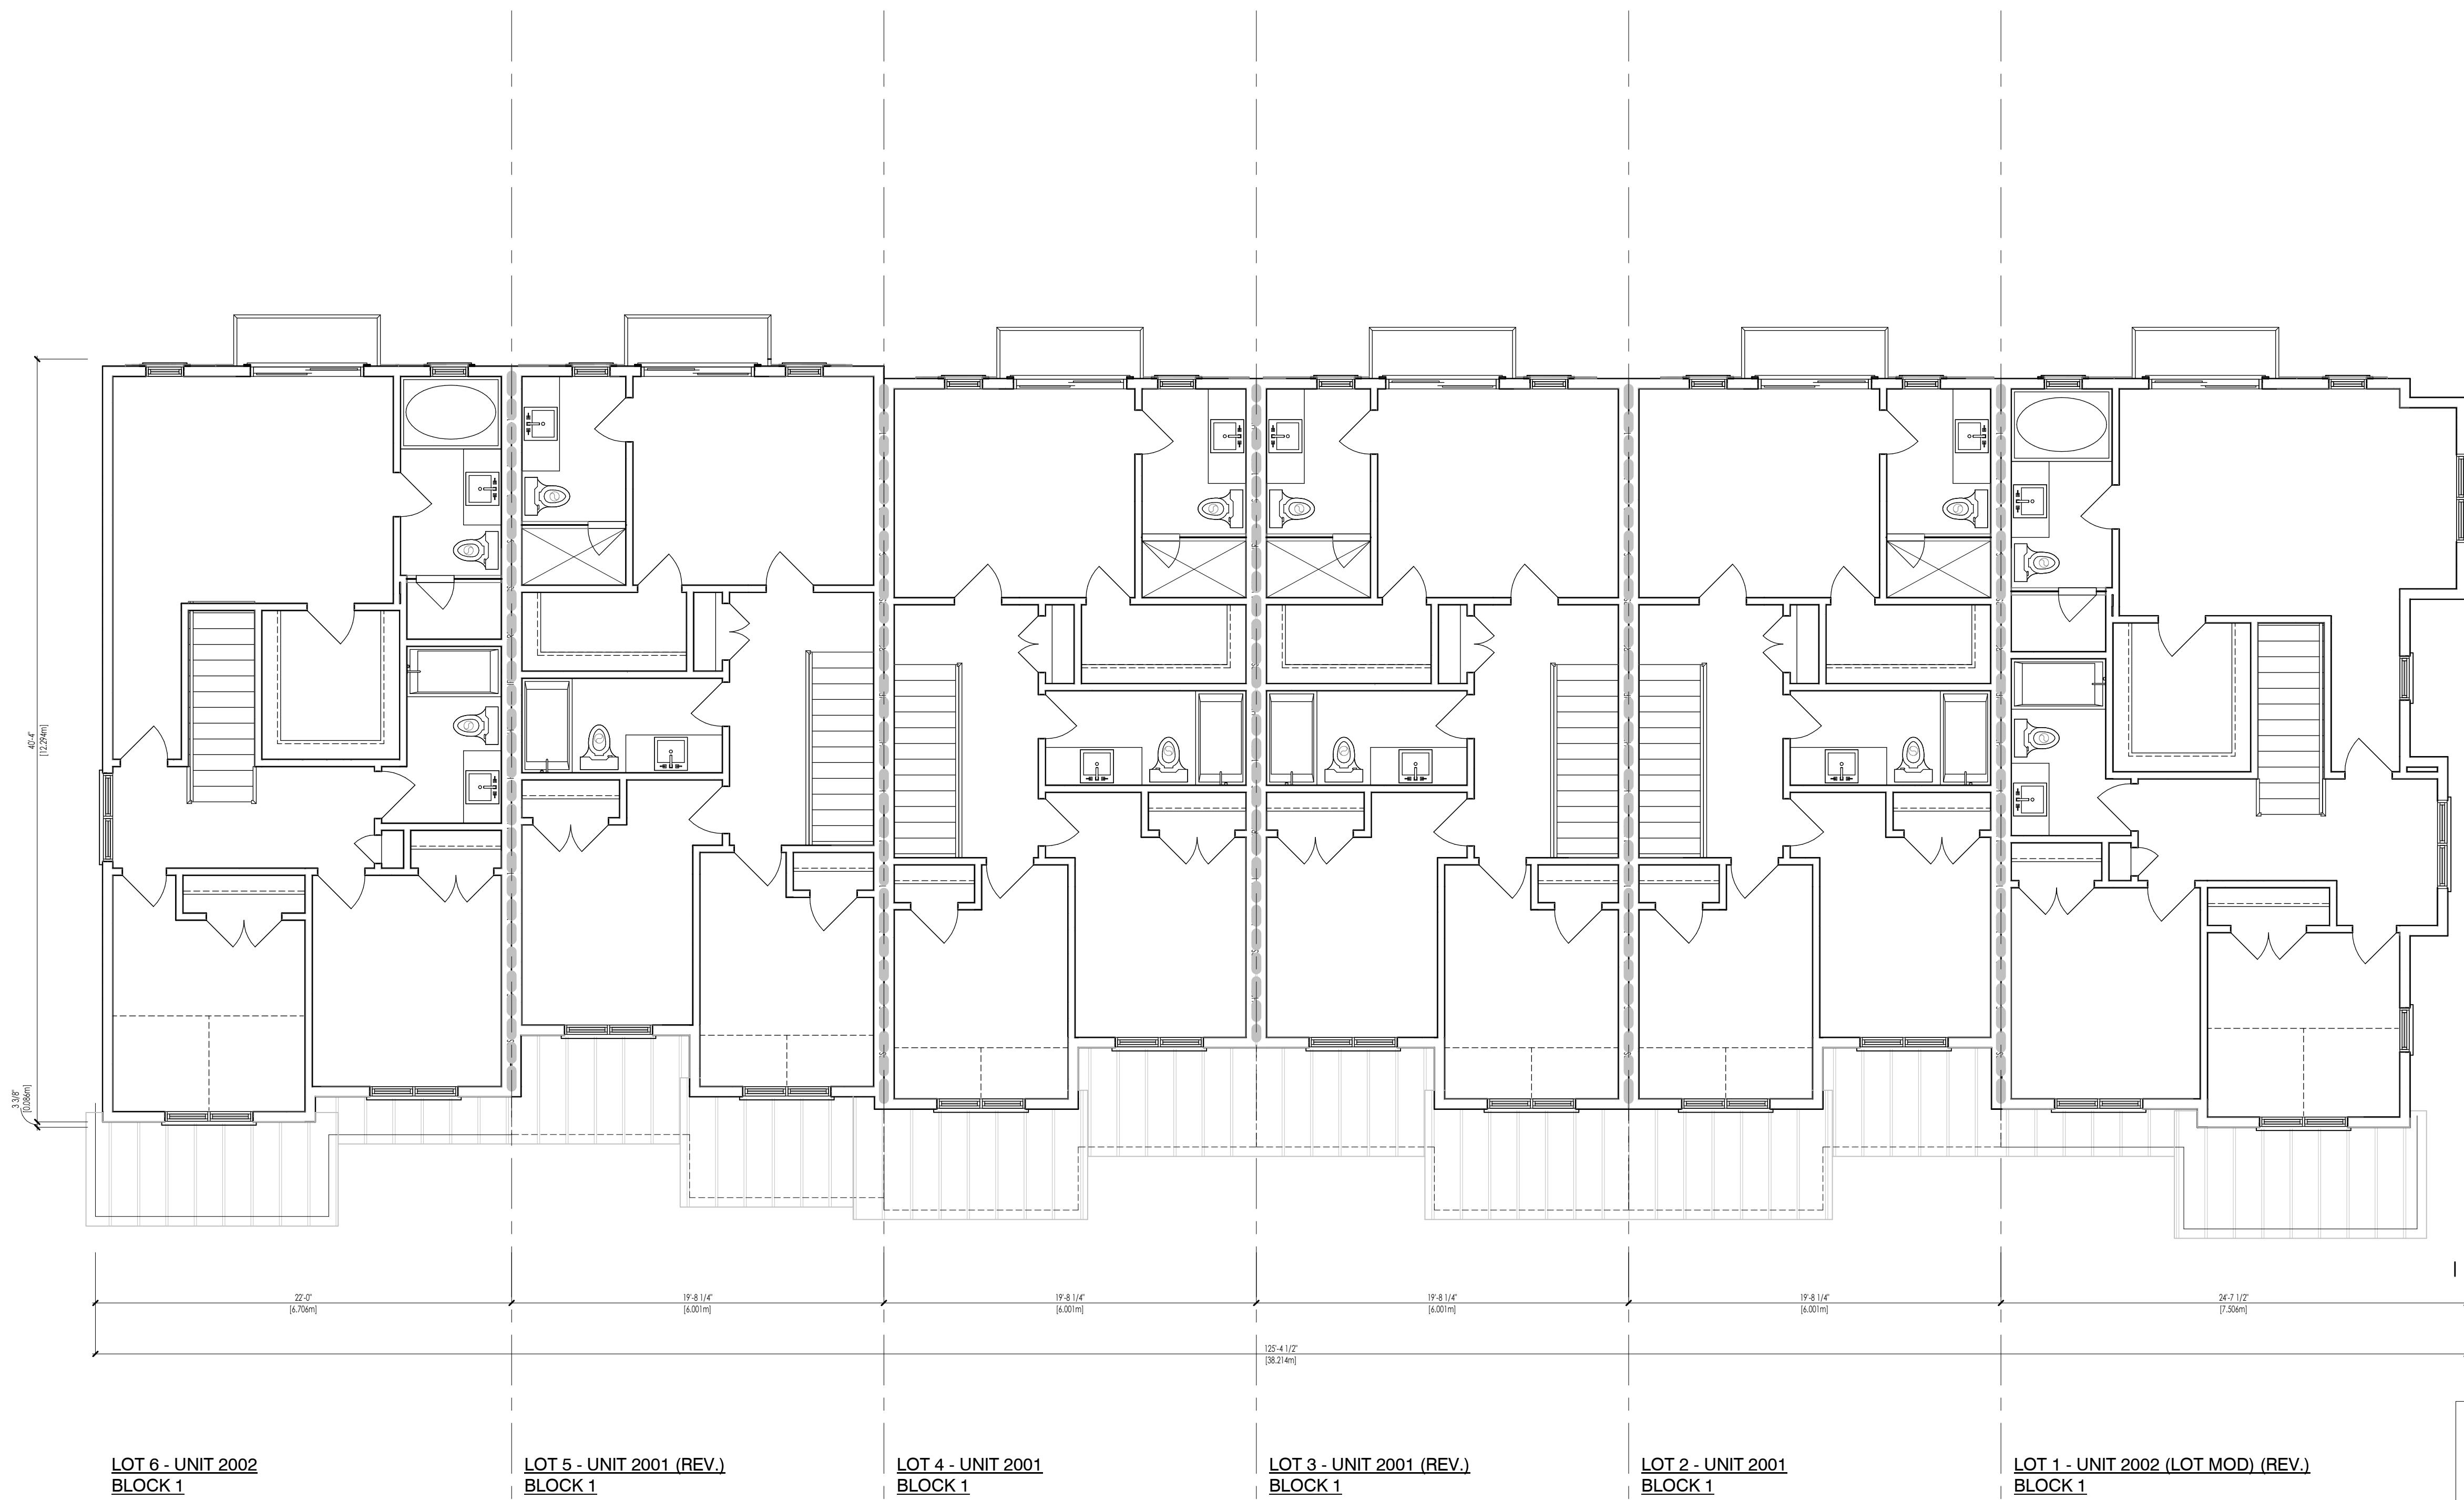

LOT 6 - UNIT 2002
BLOCK 1

LOT 5 - UNIT 2001 (REV.)
BLOCK 1

LOT 4 - UNIT 2001
BLOCK 1

LOT 3 - UNIT 2001 (REV.)
BLOCK 1

LOT 2 - UNIT 2001
BLOCK 1

LOT 1 - UNIT 2002 (LOT MOD) (REV.)
BLOCK 1

7	-	-	-
6	-	-	-
5	REV. AS PER MUNICIPAL COMMENTS	2022-11-17	CJO
4	REV. AS PER MUNICIPAL COMMENTS	2022-10-21	CJO
3	REV. AS PER MUNICIPAL COMMENTS	2022-09-19	CJO
2	ISSUED FOR SITE PLAN APPROVAL	2022-03-04	CJO
1	ISSUED FOR CLIENT COMMENT	2022-02-17	CJO

#	DESCRIPTION	DATE	BY
---	-------------	------	----

BLOCK 1 - THIRD FLOOR PLAN

BLOCK 1

Drawn by: **CJO** | Checked by: **CJO**

DATE: **3/16/22** | SCALE: **3/16" = 1'-0"**

PROJECT: **HILL RIDGE HOMES (2020-14)**

LOCATION: **CRANBERRY MARSH ESTATES, COLLINGWOOD, ONT.**


DATE: **(REV 5 - 2022.11.17)**

DESIGNER: **CAMERON ONELL** | REG. NO.: **117562**

FILE NAME: **...**

TEL: **T 647.456.2828** | WWW: **www.2L5design.ca** | EMAIL: **cameron@2L5design.ca**

ALL DRAWINGS AND DOCUMENTS ARE THE PROPERTY OF 2L5 DESIGN INC. (2L5). REPRODUCTION OF THIS DRAWING IN WHOLE OR IN PART IS STRICTLY PROHIBITED WITHOUT THE WRITTEN PERMISSION OF 2L5 DESIGN INC. (2L5). THE ORIGINAL SIGNATURE OF THE DESIGNER IS REQUIRED FOR ALL REVISED DRAWINGS.

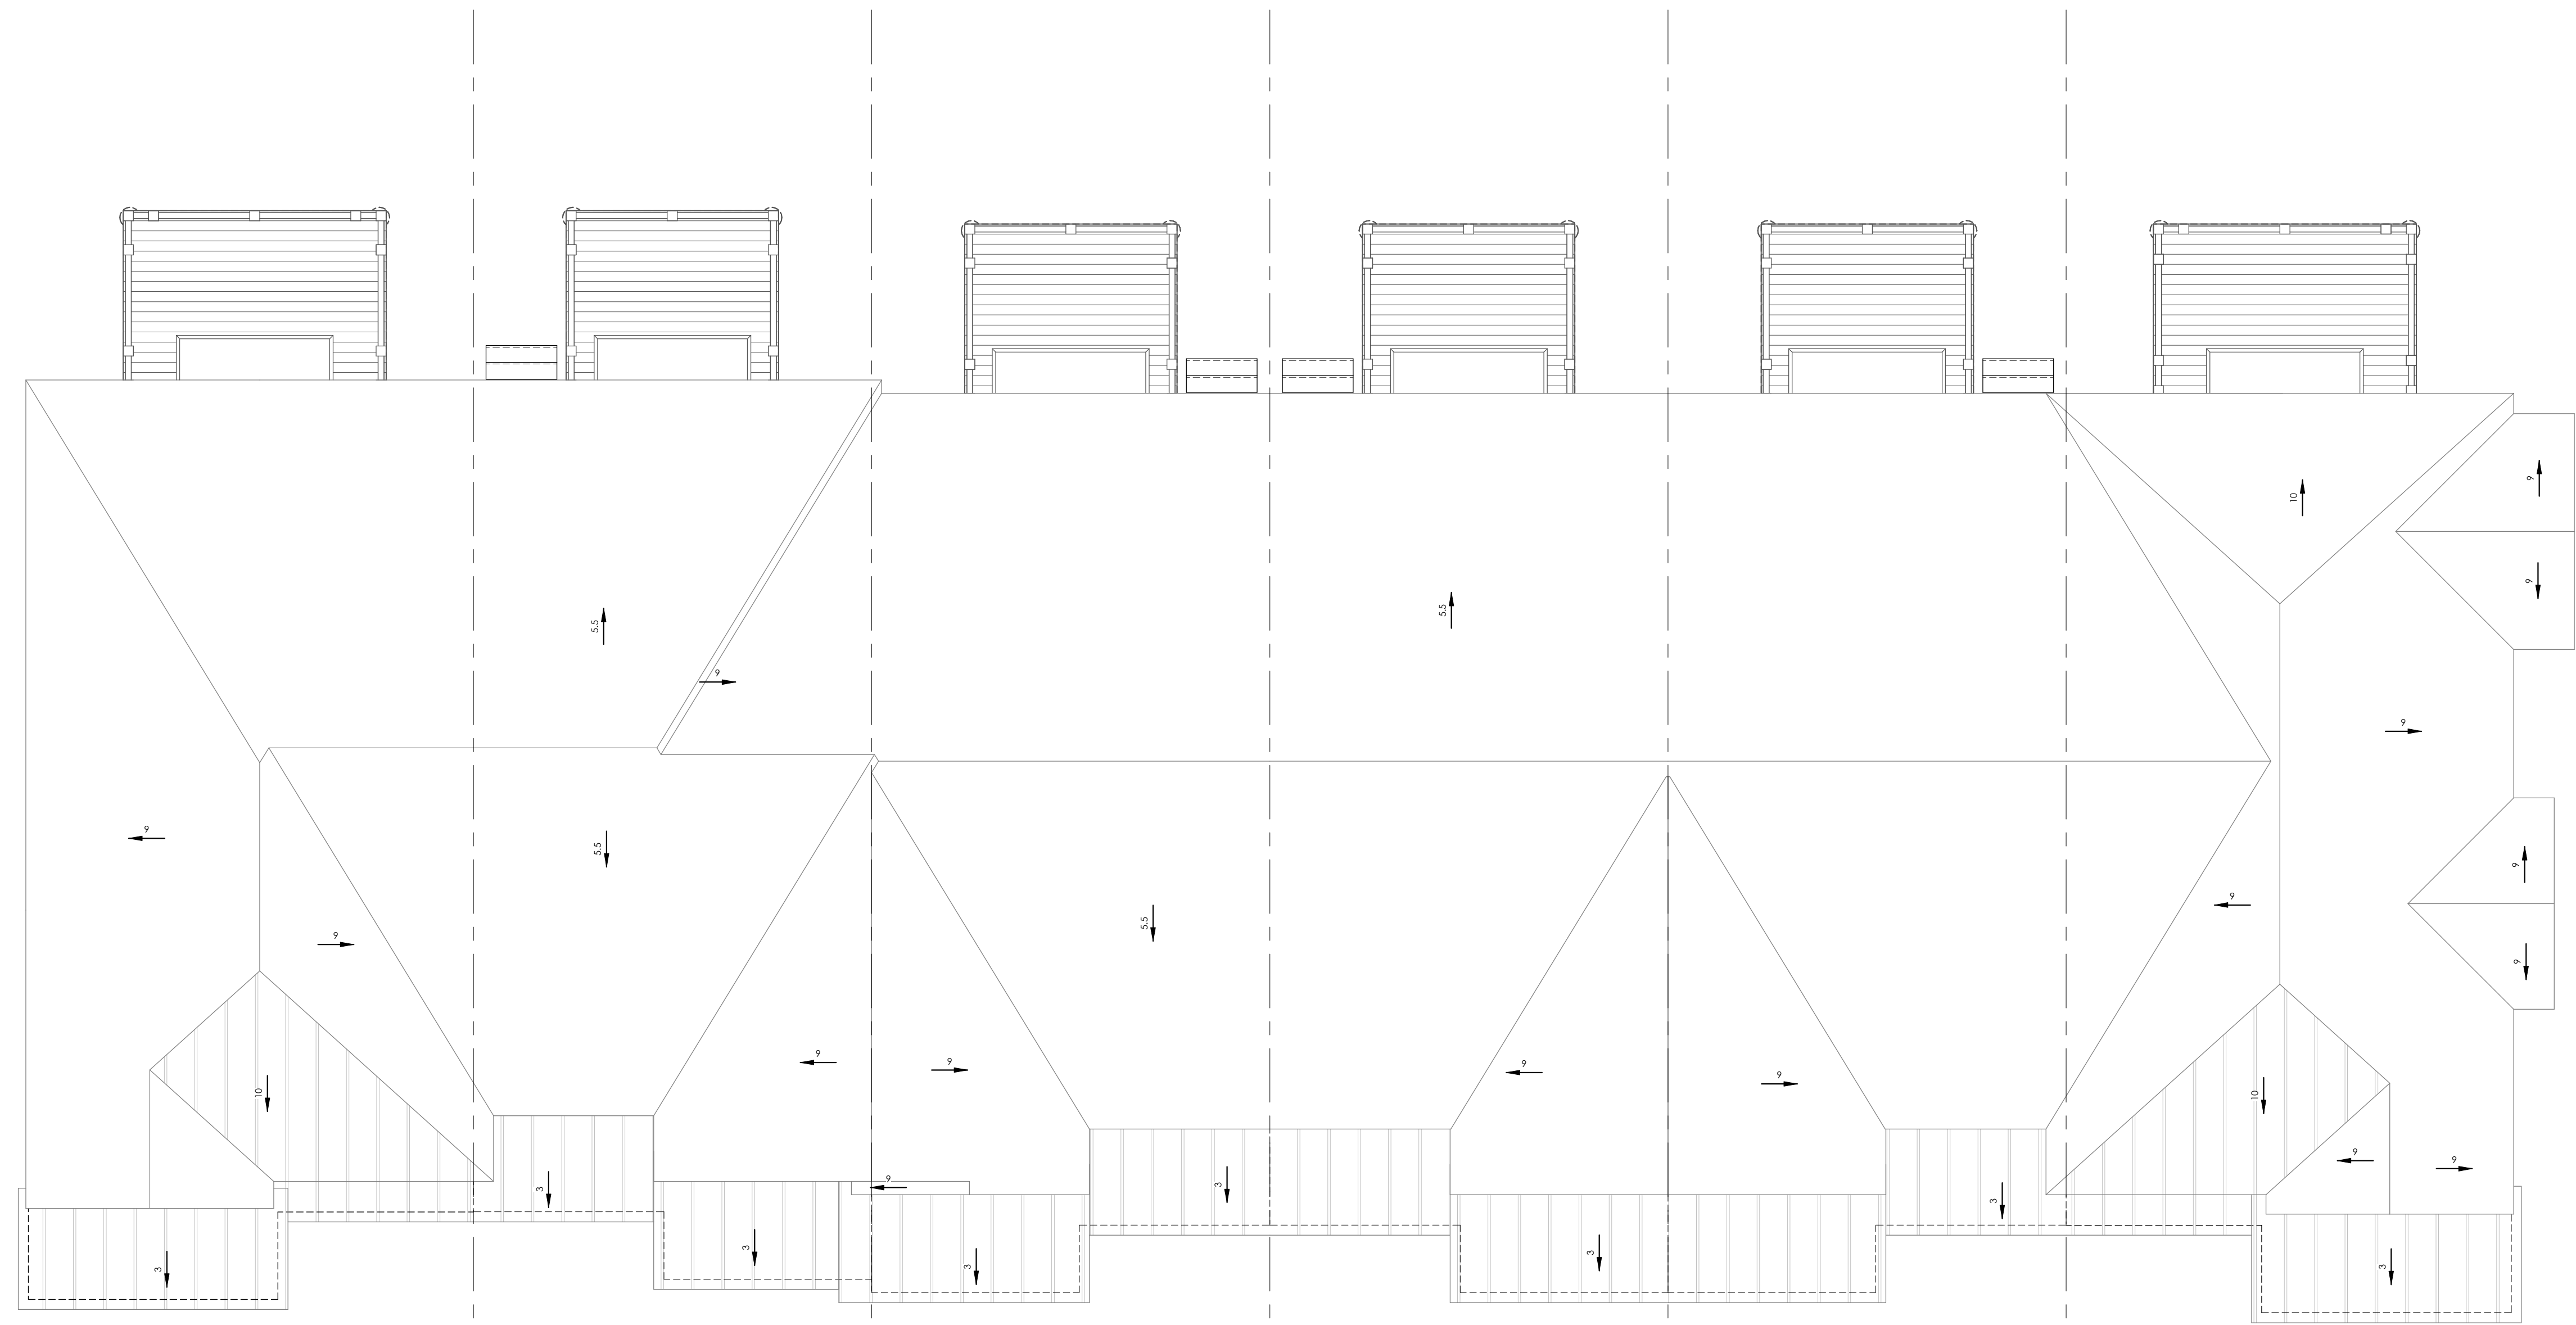

LOT 6 - UNIT 2002
BLOCK 1

LOT 5 - UNIT 2001 (REV.)
BLOCK 1

LOT 4 - UNIT 2001
BLOCK 1


LOT 3 - UNIT 2001 (REV.)
BLOCK 1

LOT 2 - UNIT 2001
BLOCK 1

LOT 1 - UNIT 2002 (LOT MOD) (REV.)
BLOCK 1

7	-	-	-
6	-	-	-
5	REV. AS PER MUNICIPAL COMMENTS	2022-11-17	CJO
4	REV. AS PER MUNICIPAL COMMENTS	2022-10-21	CJO
3	REV. AS PER MUNICIPAL COMMENTS	2022-09-19	CJO
2	ISSUED FOR SITE PLAN APPROVAL	2022-03-04	CJO
1	ISSUED FOR CLIENT COMMENT	2022-02-17	CJO

#	DESCRIPTION	DATE	BY
---	-------------	------	----

 

BLOCK 1

ALL DRAWINGS SPECIFICATIONS RELATED DOCUMENTS AND DESIGN ARE THE COPYRIGHT PROPERTY OF 2LS DESIGN INC. (2LS). REPRODUCTION OF THIS PROPERTY IN WHOLE OR IN PART IS STRICTLY PROHIBITED WITHOUT 2LS WRITTEN PERMISSION. 2LS ASSUMES NO RESPONSIBILITY OR LIABILITY FOR THIS PROPERTY UNLESS IT BOUNDS THE ORIGINAL SIGNATURE.	Drawn By: CJO Checked By: CJO PROJECT INFORMATION: PROJECT: HILL RIDGE HOMES (2020-14) NAME: CAMERON O'NEILL DATE: 11/25/22 SCALE: 3/16" = 1'-0" SIGNATURE: EPDM REGISTRATION INFO: 118875 FILE NAME: rvt	HILL RIDGE HOMES (2020-14) CRANBERRY MARSH ESTATES, COLLINGWOOD, ONT. (REV 5 - 2022.11.17)	BLOCK 1 - ROOF PLAN Page Number A-2.4
T 647.456.2828 // www.2lsdesign.ca // cameron@2lsdesign.ca			



① BLOCK 1 - REAR ELEVATION
3/16" = 1'-0"

LOT 1 - UNIT 2002 (LOT MOD.) (REV.)
BLOCK 1

LOT 2 - UNIT 2001
BLOCK 1

LOT 3 - UNIT 2001 (REV.)
BLOCK 1

LOT 4 - UNIT 2001
BLOCK 1

LOT 5 - UNIT 2001 (REV.)
BLOCK 1

LOT 6 - UNIT 2002
BLOCK 1



② BLOCK 1 - FRONT ELEVATION
3/16" = 1'-0"

LOT 6 - UNIT 2002
BLOCK 1

LOT 5 - UNIT 2001 (REV.)
BLOCK 1

LOT 4 - UNIT 2001
BLOCK 1

LOT 3 - UNIT 2001 (REV.)
BLOCK 1

LOT 2 - UNIT 2001
BLOCK 1


LOT 1 - UNIT 2002 (LOT MOD.) (REV.)
BLOCK 1

7	-	-	-
6	-	-	-
5	REV. AS PER MUNICIPAL COMMENTS	2022-11-17	CJO
4	REV. AS PER MUNICIPAL COMMENTS	2022-10-21	CJO
3	REV. AS PER MUNICIPAL COMMENTS	2022-09-19	CJO
2	ISSUED FOR SITE PLAN APPROVAL	2022-03-04	CJO
1	ISSUED FOR CLIENT COMMENT	2022-02-17	CJO

#	DESCRIPTION	DATE	BY
BLOCK 1 - FRONT & REAR ELEVATIONS			

BLOCK 1

Drawn by CJO	Checked by CJO	HILL RIDGE HOMES (2020-14)	
DATE 3/16" = 1'-0"		CRANBERRY MARSH ESTATES, COLLINGWOOD, ONT.	
FILE NAME FILE NAME.rvt		(REV 5 - 2022.11.17)	
SIGNATURE 117562		T 647.456.2828 // www.2LSdesign.ca // cameron@2LSdesign.ca	

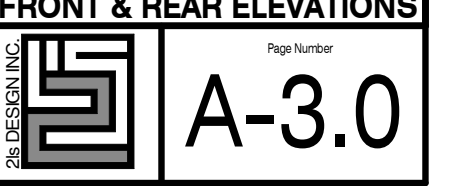



LOT 1 - UNIT 2002 (LOT MOD) (REV.)
BLOCK 1

1 BLOCK 1 - RIGHT SIDE ELEVATION
3/16" = 1'-0"



LOT 6 - UNIT 2002
BLOCK 1

2 BLOCK 1 - LEFT SIDE ELEVATIONS
3/16" = 1'-0"

#	DESCRIPTION	DATE	BY
7			
6			
5	REV. AS PER MUNICIPAL COMMENTS	2022-11-17	CJO
4	REV. AS PER MUNICIPAL COMMENTS	2022-10-21	CJO
3	REV. AS PER MUNICIPAL COMMENTS	2022-09-19	CJO
2	ISSUED FOR SITE PLAN APPROVAL	2022-03-04	CJO
1	ISSUED FOR CLIENT COMMENT	2022-02-17	CJO

#	DESCRIPTION	DATE	BY
7			
6			
5	REV. AS PER MUNICIPAL COMMENTS	2022-11-17	CJO
4	REV. AS PER MUNICIPAL COMMENTS	2022-10-21	CJO
3	REV. AS PER MUNICIPAL COMMENTS	2022-09-19	CJO
2	ISSUED FOR SITE PLAN APPROVAL	2022-03-04	CJO
1	ISSUED FOR CLIENT COMMENT	2022-02-17	CJO

BLOCK 1 - LEFT & RIGHT SIDE ELEVATIONS

BLOCK 1

Drawn by CJO	Checked by CJO	Project No. 117562
Scale 3/16" = 1'-0"	File Name 11885	Client HILL RIDGE HOMES (2020-14)
Signature CAMERON ONELL	Registration No. 11885	Address CRANBERRY MARSH ESTATES, COLLINGWOOD, ONT.
Professional Seal	Professional Stamp	Project Name (REV 5 - 2022.11.17)

T 647.456.2828 // www.2L5design.ca // cameron@2L5design.ca