


METRIC DISTANCES SHOWN  
ON THIS PLAN  
AND CAN BE CONVERTED TO  
FEET BY DIVIDING BY 0.3048

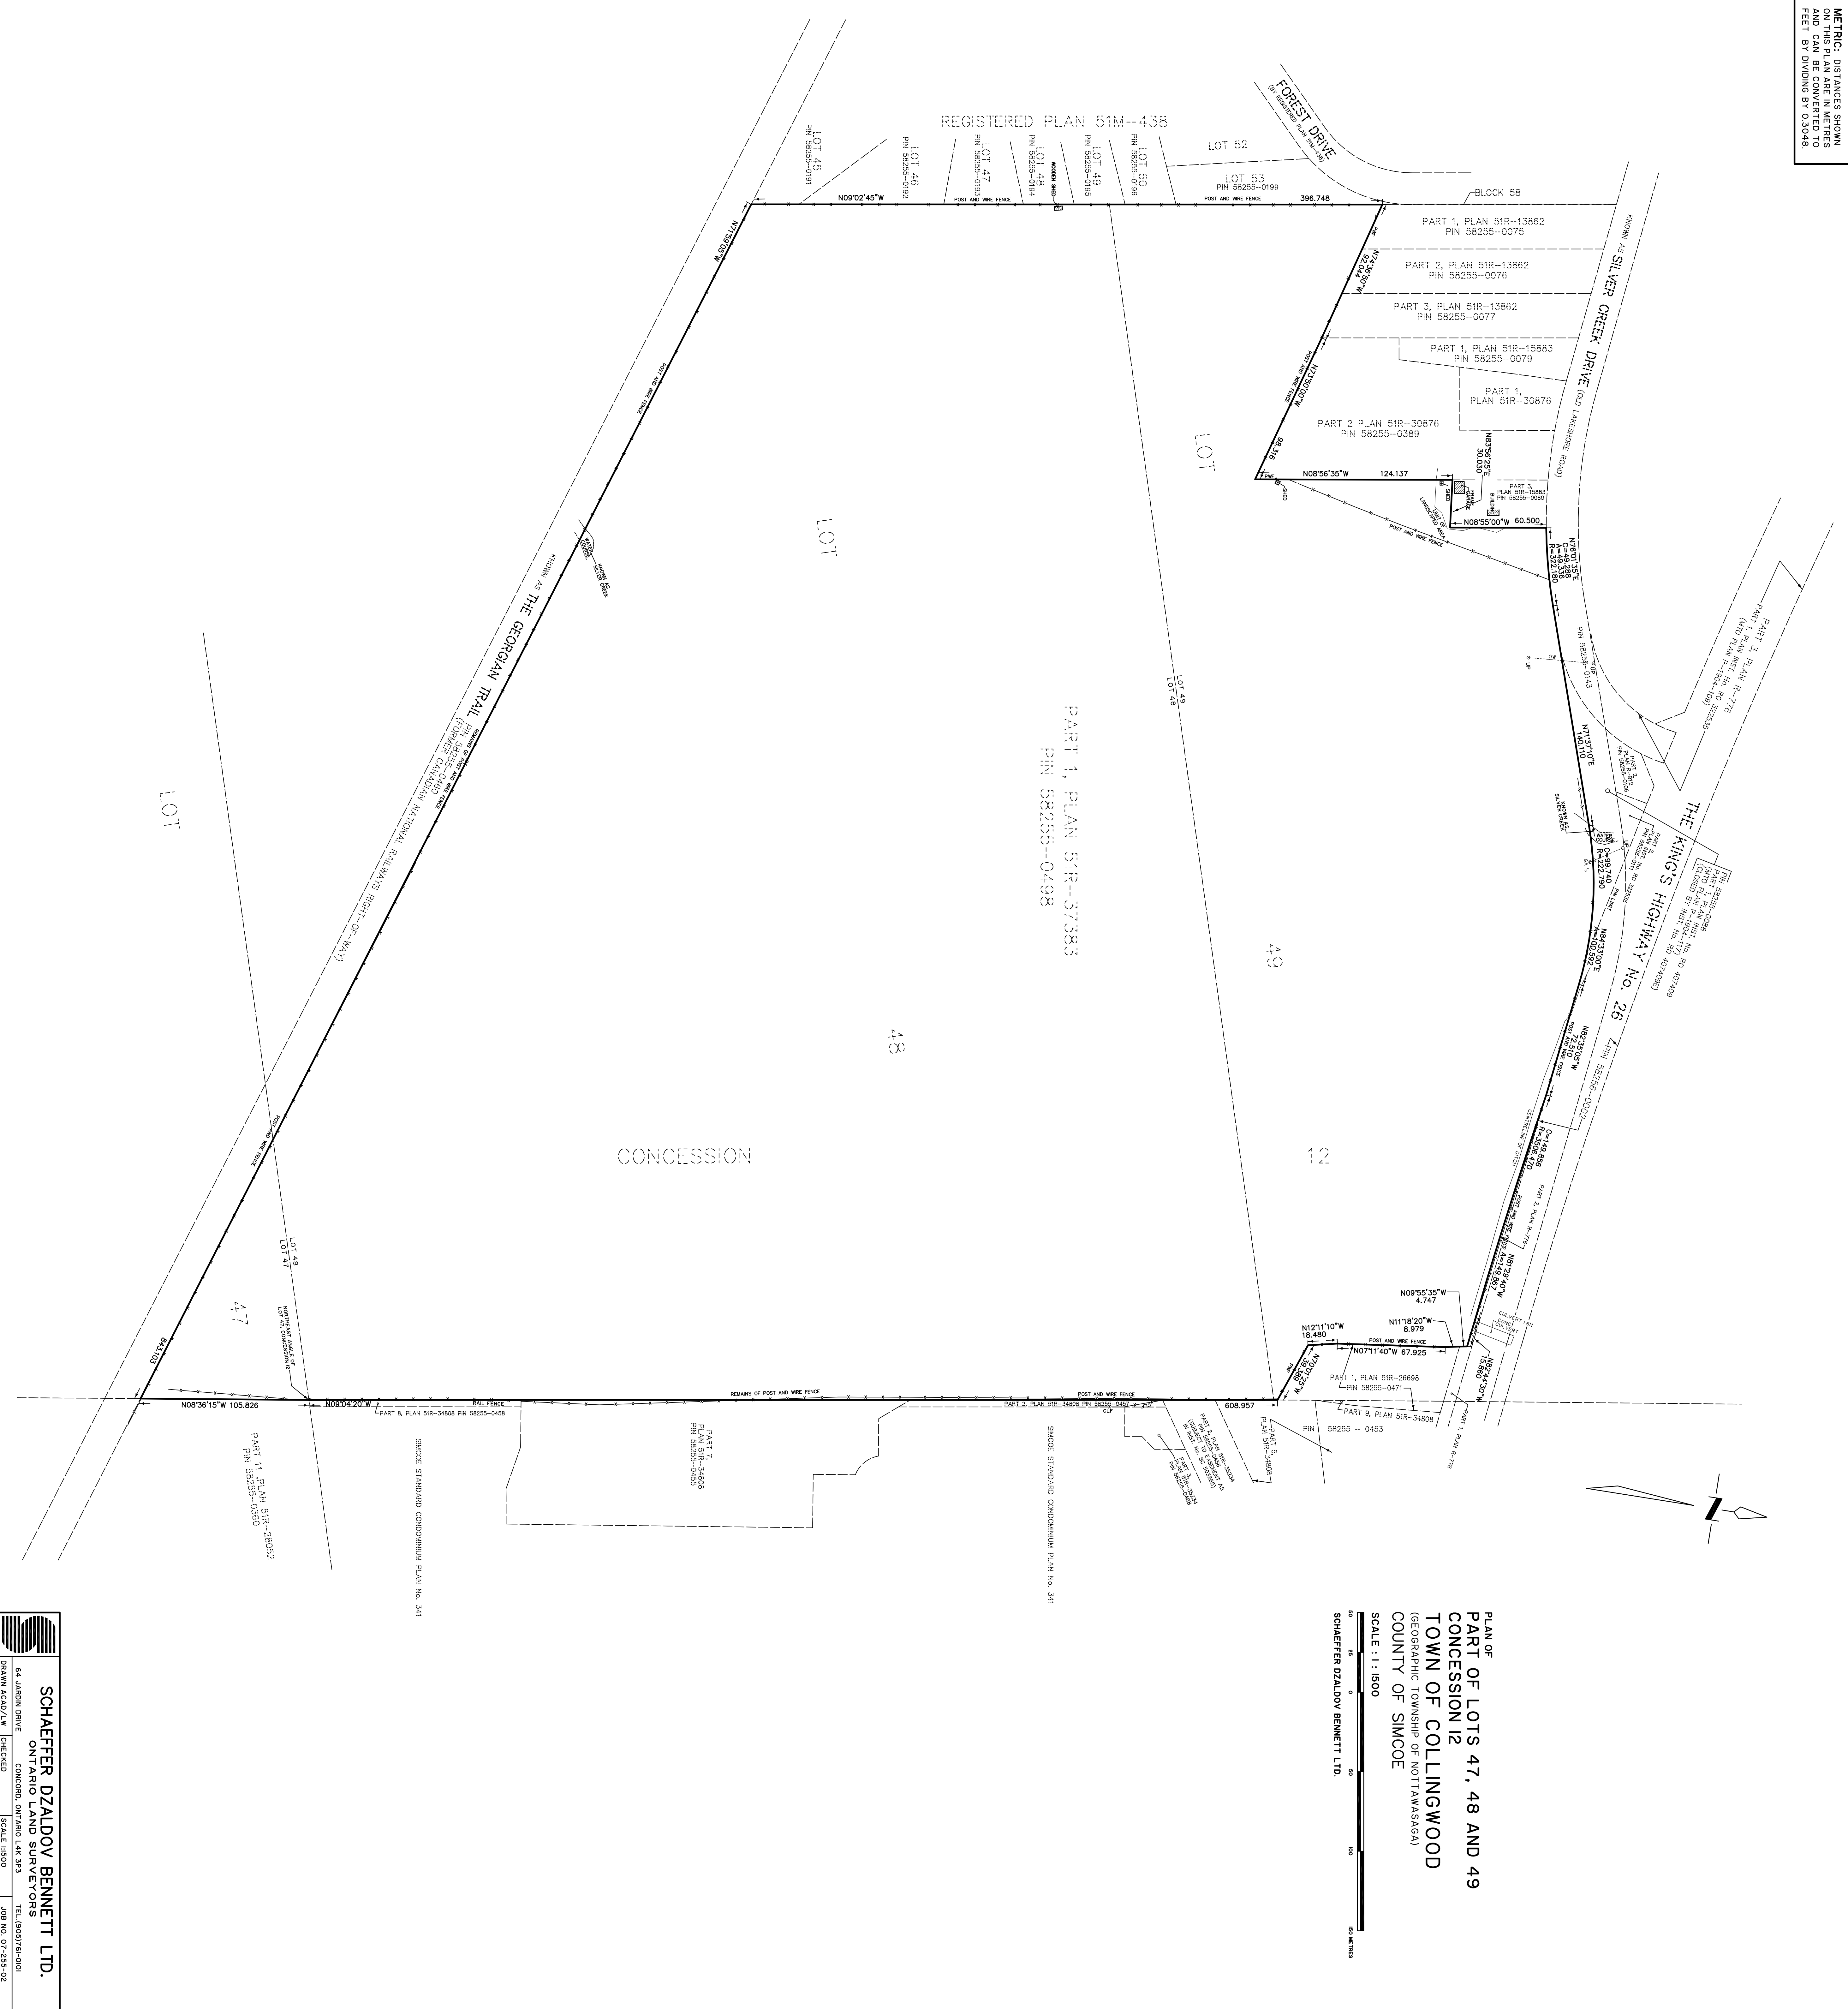

**SCHAFFER DZALDOV BENNETT LTD.**  
64 JARDIN DRIVE  
ONARIO AND QUINCY  
CONCORD, ONTARIO L4K 2P3  
TEL: 905.721.5101  
FAX: 905.721.5102  
SCALE: 1:1500  
JOB NO. 07-285-02

PLAN OF  
PART OF LOTS 47, 48 AND 49  
CONCESSION 12  
TOWN OF COLLINGWOOD  
(GEOGRAPHIC TOWNSHIP OF NOTTAWASAGA)  
COUNTY OF SIMCOE  
SCALE: 1:1500  
SCHAFFER DZALDOV BENNETT LTD.